

BRIAN HEAD TOWN PLAT

Section 3, Township 36 South, Range 9 West, SLM.

CURVE TABLE

CURVE	LENGTH	RADIUS	TAN	DELTA
C1	209.10	272.54	10.00	43°57'32"
C2	195.55	278.05	10.00	29°37'38"
C3	169.91	63.26	272.81	153°53'22"
C4	249.22	1291.16	165.00	11°03'10"
C5	99.75	421.46	50.00	9°11'59"
C6	180.20	861.63	90.43	11°58'58"
C7	144.72	823.50	75.72	37°06'04"
C8	167.01	264.26	85.00	26°16'11"
C9	158.96	569.23	80.00	16°00'00"
C10	203.71	693.7	607.90	166°56'25"
C11	136.00	233.05	70.00	33°56'15"
C12	206.05	116.56	10.00	62°00'00"
C13	199.84	1208.67	70.00	6°37'45"
C14	49.16	109.56	25.00	25°42'31"
C15	59.78	305.34	29.98	11°21'25"
C16	97.59	305.34	49.22	18°18'03"
C17	77.05	305.34	28.73	14°26'34"
C18	57.24	299.54	29.81	13°42'53"
C19	105.87	239.54	53.81	25°19'25"
C20	20.57	299.54	10.79	2°03'10"
C21	19.80	345.05	9.90	3°17'14"
C22	99.18	345.05	49.94	16°28'10"
C23	194.81	345.05	29.83	59°32'34"
C24	131.27	411.05	66.20	18°17'51"
C25	81.30	411.05	40.79	11°20'47"
C26	81.27	30.26	130.50	133°31'23"
C27	85.37	96.26	45.72	50°48'43"
C28	107.25	96.26	60.23	63°23'44"
C29	65.83	96.26	34.26	39°10'55"

NOTES:


7.5 FOOT UTILITY EASEMENT ON ALL FRONT AND REAR LOT LINES (AS SHOWN ON PLAT)

BASIS OF BEARINGS FOR THIS SURVEY IS N00°00'00"E BETWEEN THE W1/4 COR. AND THE NW CORNER OF SECTION 11, T36S, R9W, SLB&M.

NORTH 1/4 CORNER SECTION 3, T36S, R9W, SLB&M BRASS CAP


CS89°20'02"E = S89°33'35"E SKI VIEW ESTATES, UNIT C)

B/C S1/4 CORNER SEC. 34, T35S, R9W, SLB&M.

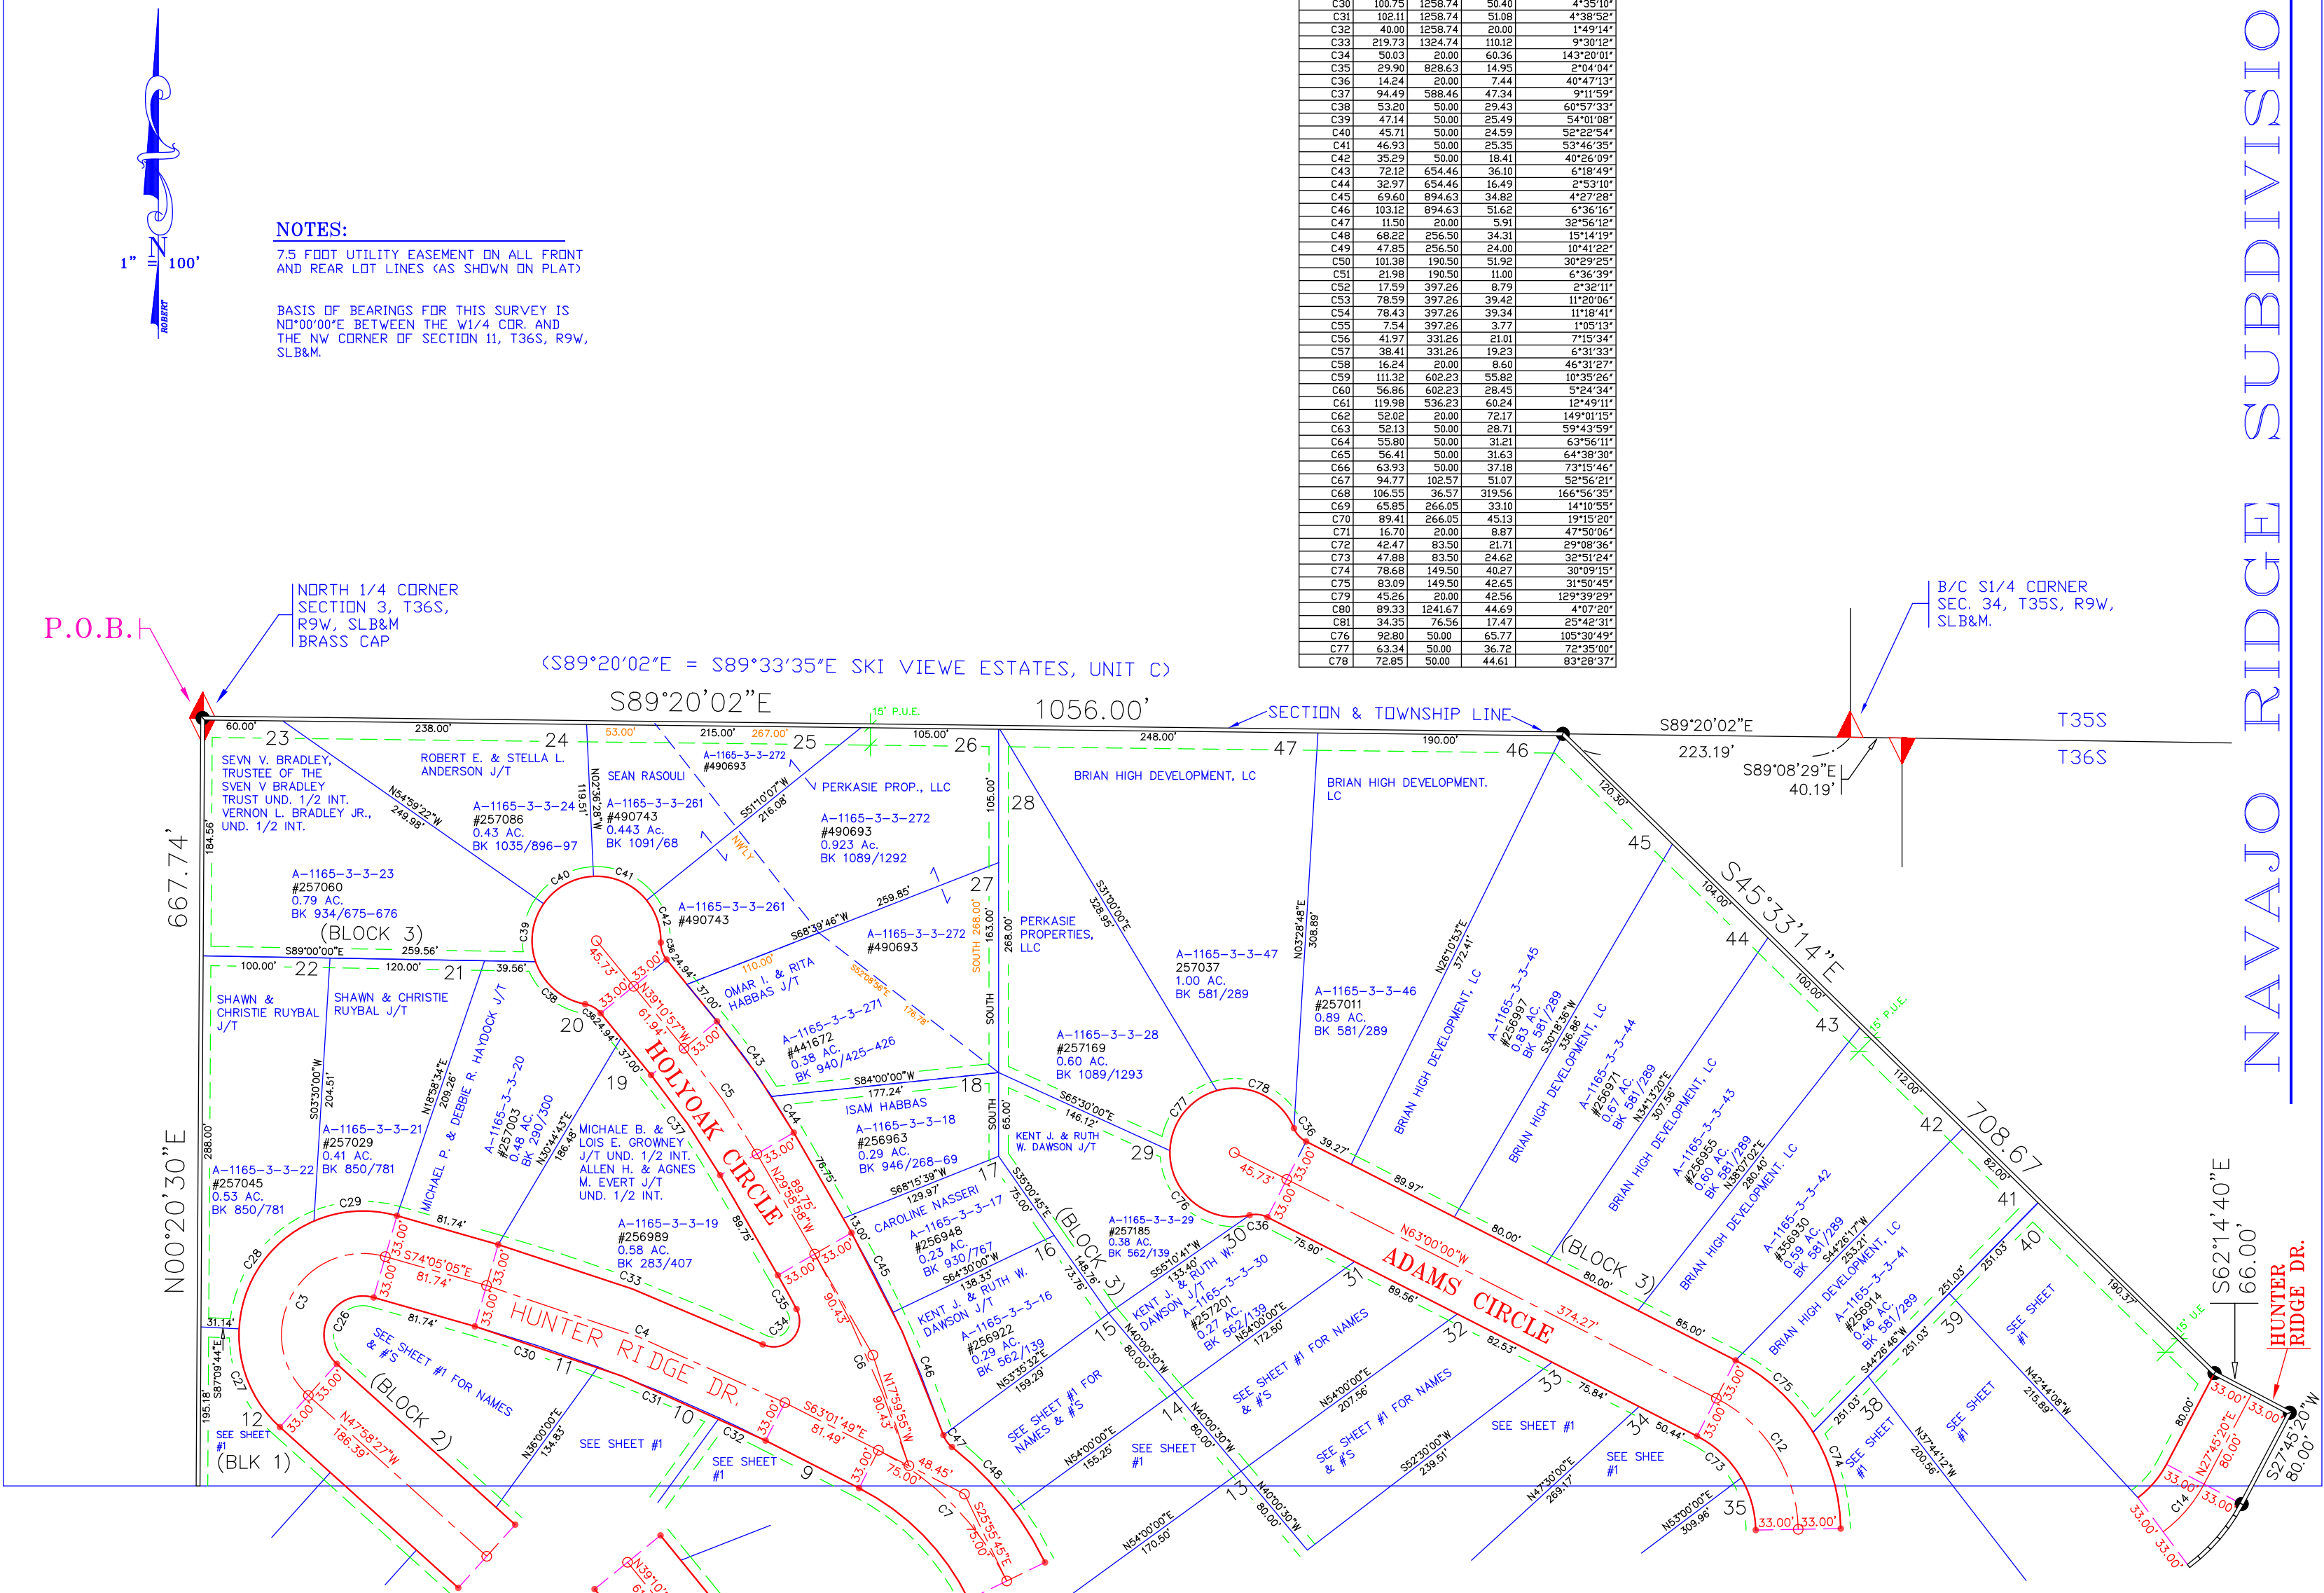

BRIAN HEAD TOWN PLAT

Section 3, Township 36 South, Range 9 West, SLM

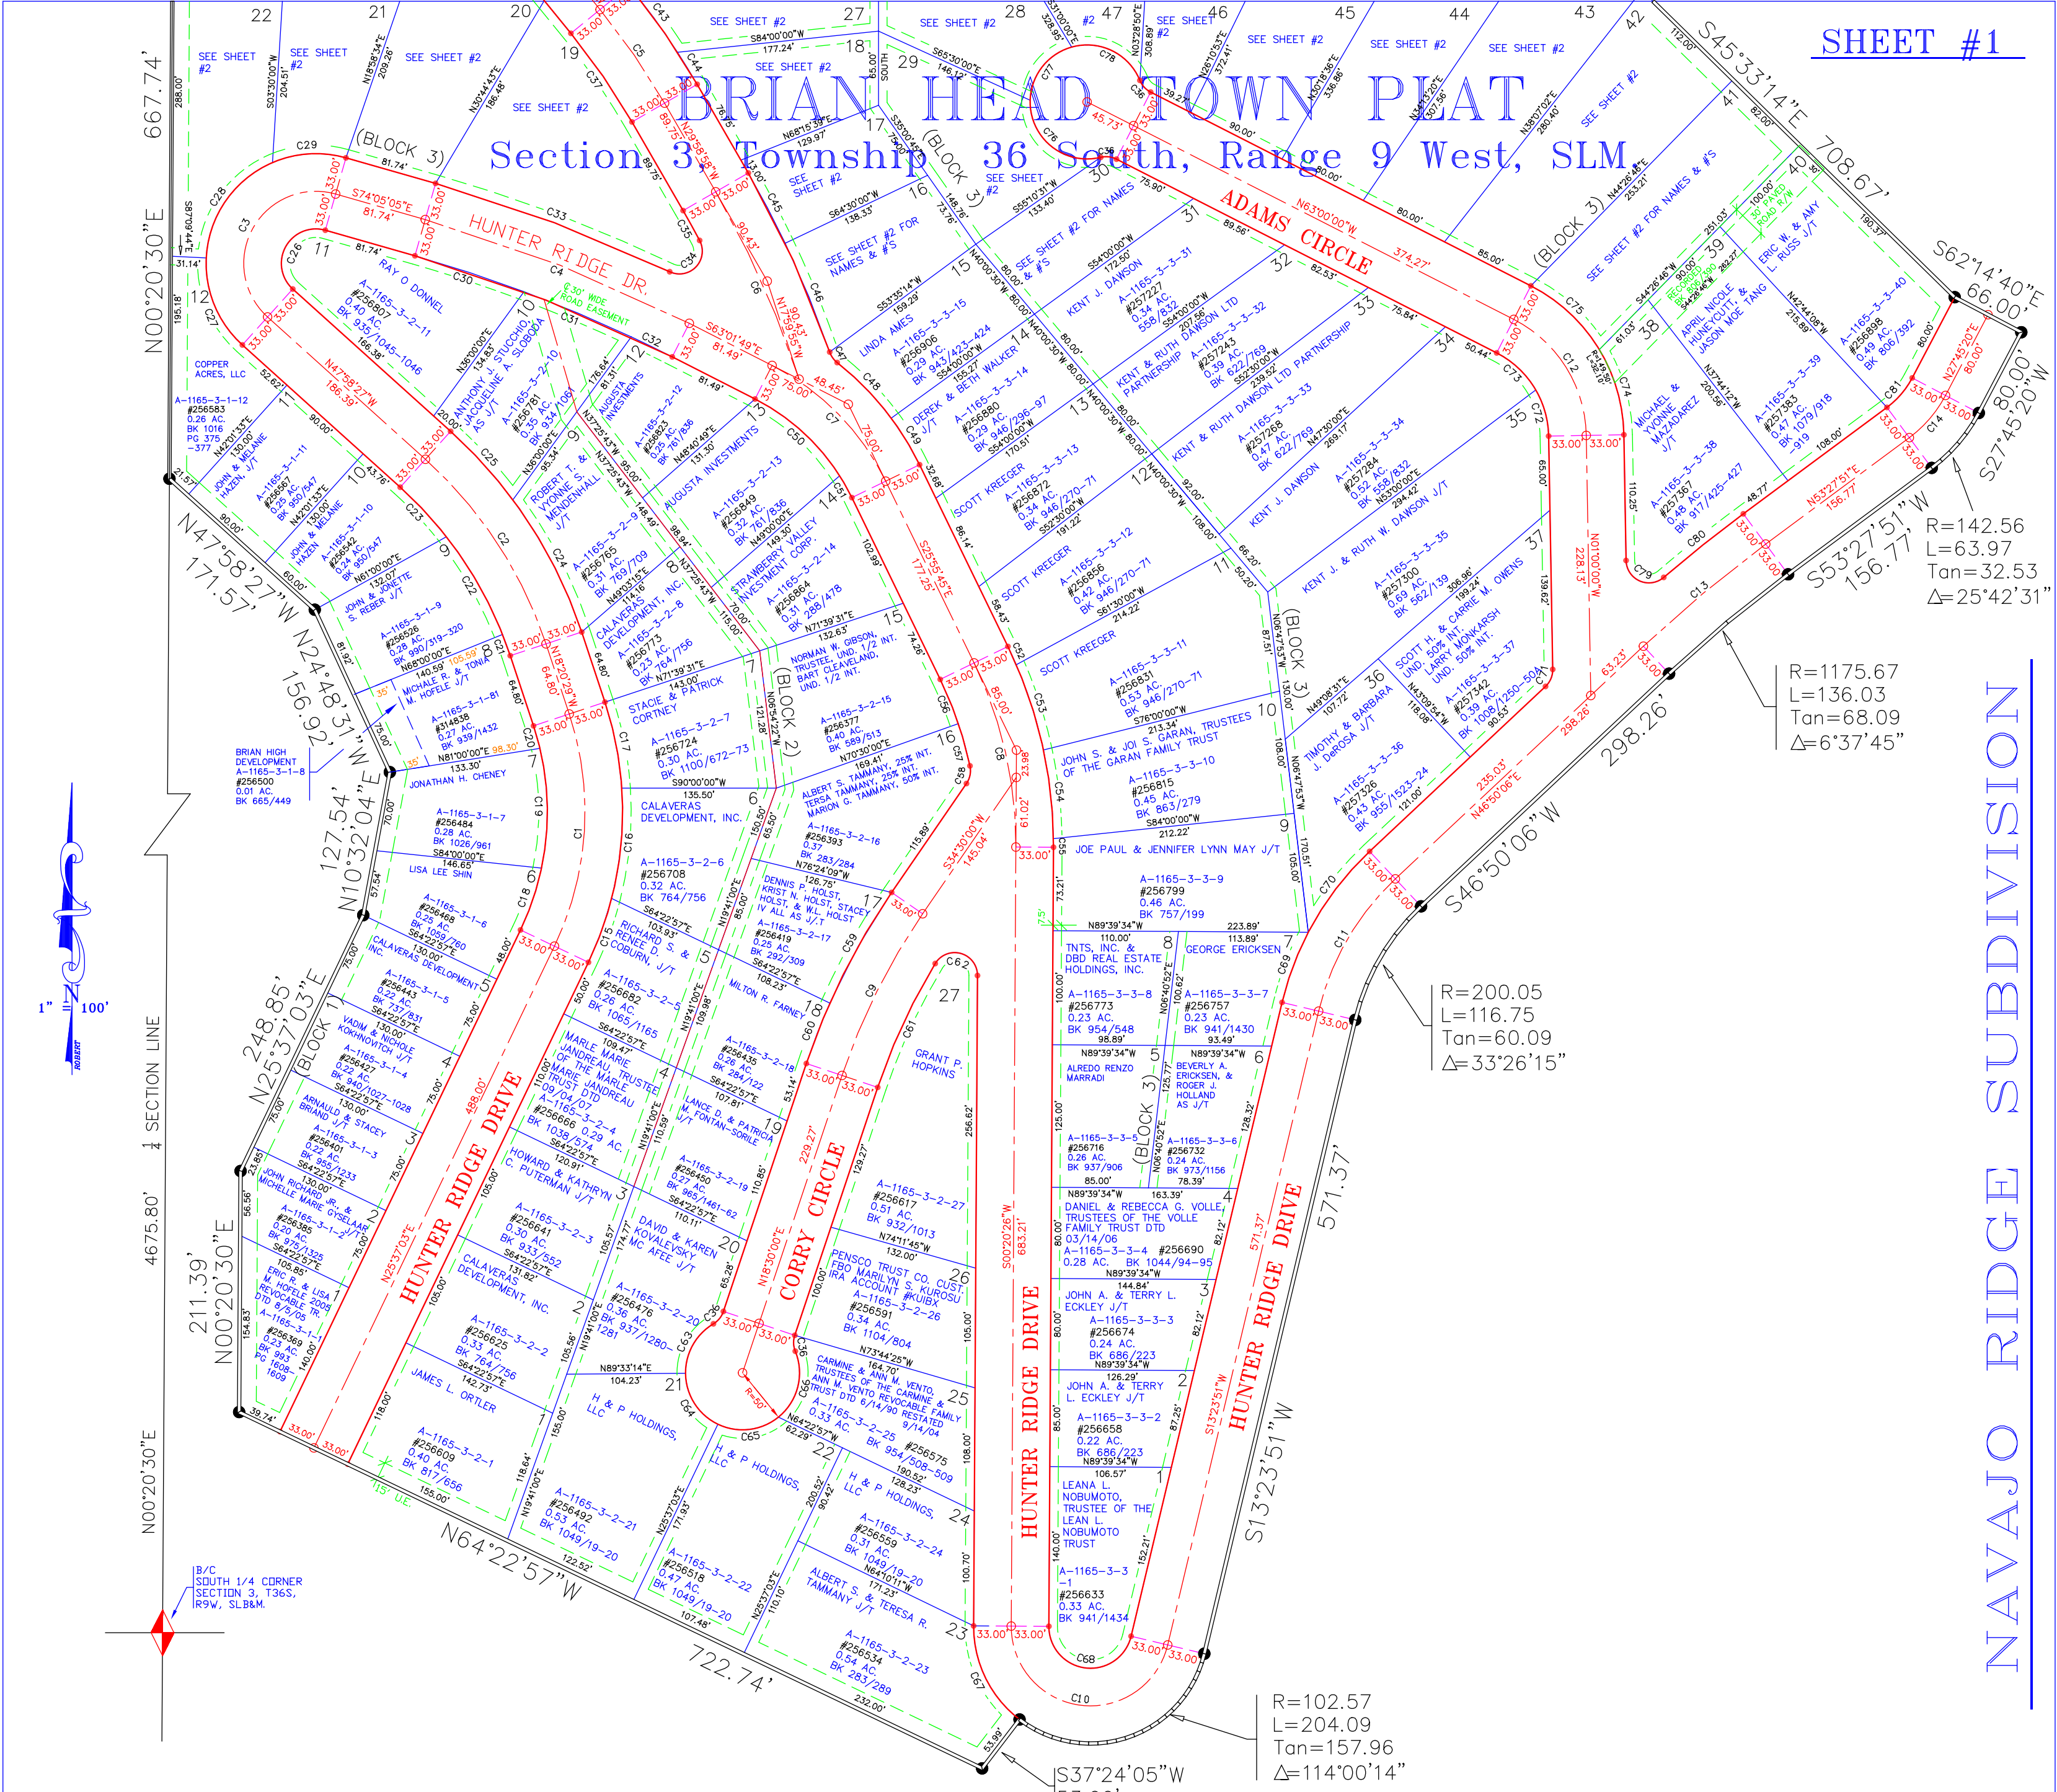

NAVAJO RIDGE SUBDIVISION

R=102.57
L=204.09
Tan=157.96
Δ=114°00'14"

R=1175.67
L=136.03
Δ=6°37'45"

R=142.56
L=63.97
Tan=32.53
Δ=25°42'31"